



ARTIFEX  
architects & engineers

128 Broadway  
Bangor, Maine 04401  
Phone: 207-974-3028  
Fax: 207-941-1921  
www.artifexae.com




FLOOR PLAN

Project No. 2019121  
Drawn By: JK/R/L  
REV. DATE DESCRIPTION

**EASTERN AREA AGENCY ON AGING  
DURGIN CENTER  
TWIN CITY PLAZA, BREWER, MAINE**

Date:  
MAY 6, 2021

**A005**

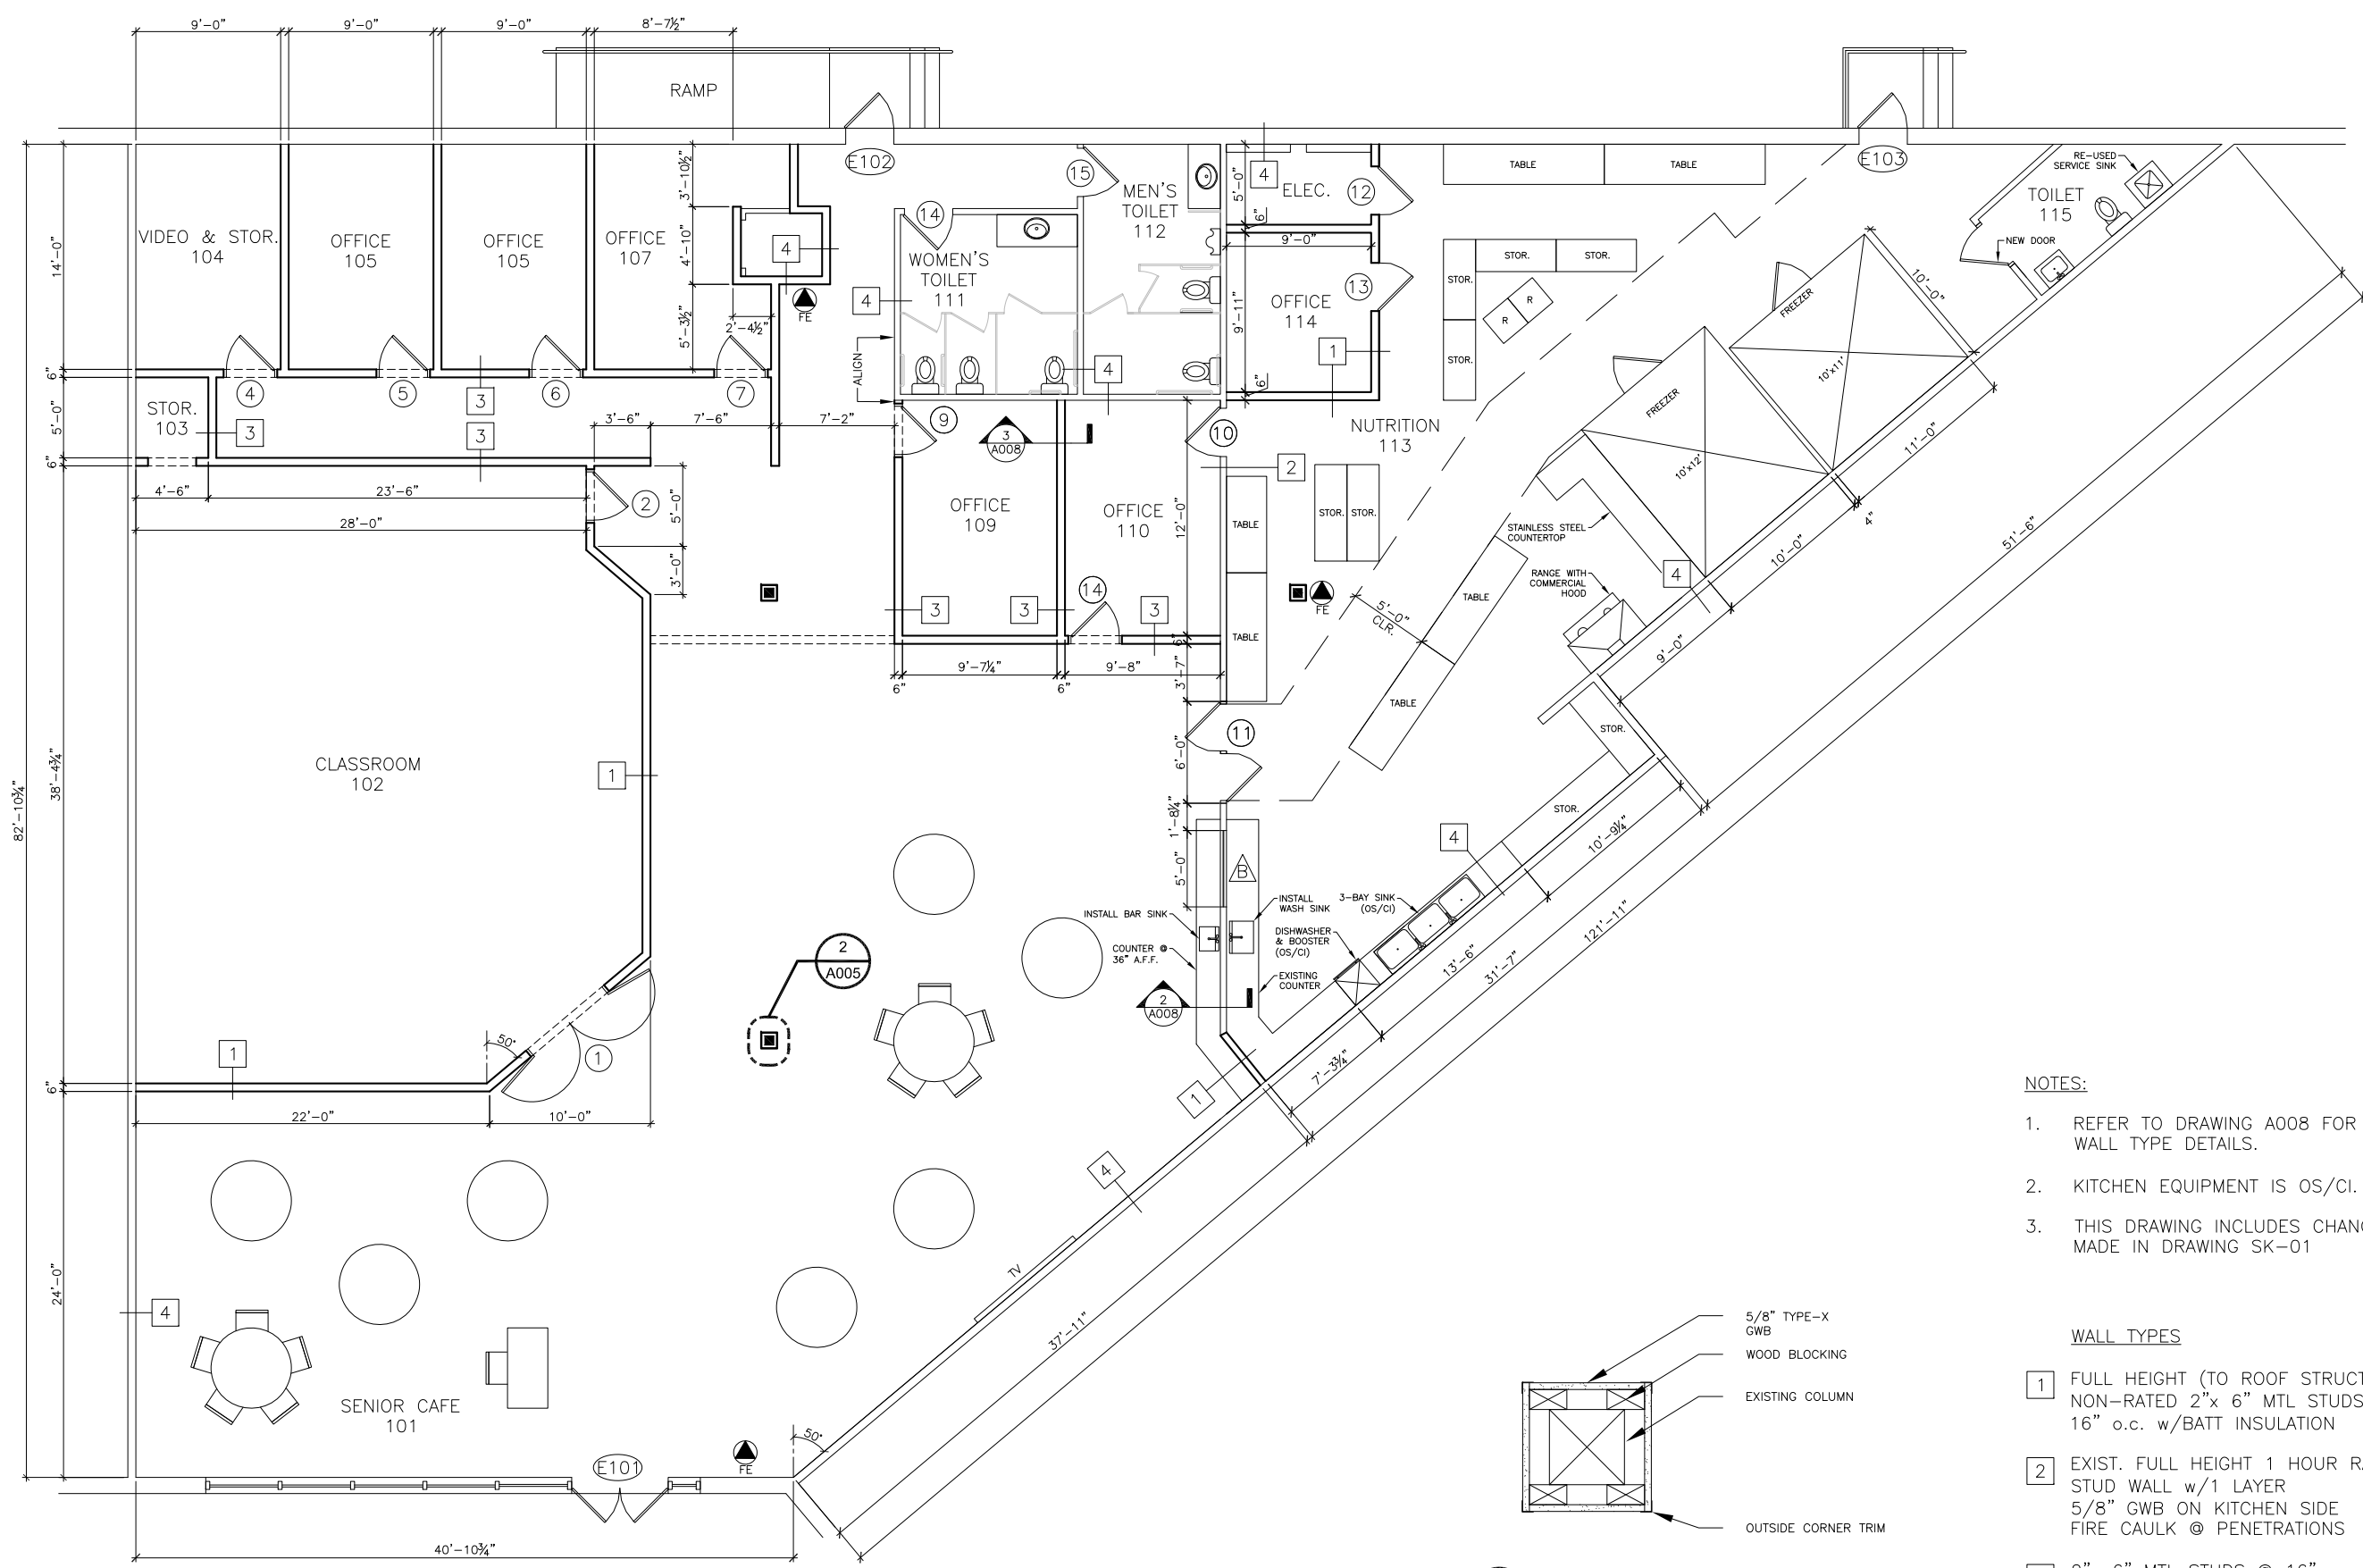

**1 FLOOR PLAN**  
A005 3/16" = 1'-0"

**2 COLUMN BOX OUT**  
A005 1 1/2" = 1'-0"

**NOTES:**

1. REFER TO DRAWING A008 FOR WALL TYPE DETAILS.
2. KITCHEN EQUIPMENT IS OS/CI.
3. THIS DRAWING INCLUDES CHANGES MADE IN DRAWING SK-01

**WALL TYPES**

- 1 FULL HEIGHT (TO ROOF STRUCTURE) NON-RATED 2"x 6" MTL STUDS @ 16" o.c. w/BATT INSULATION
- 2 EXIST. FULL HEIGHT 1 HOUR RATED STUD WALL w/1 LAYER 5/8" GWB ON KITCHEN SIDE FIRE CAULK @ PENETRATIONS
- 3 2"x 6" MTL STUDS @ 16" o.c. w/ 5/8" GWB BOTH SIDES TO 12" ABOVE CEILING
- 4 EXISTING WALL TO REMAIN

